

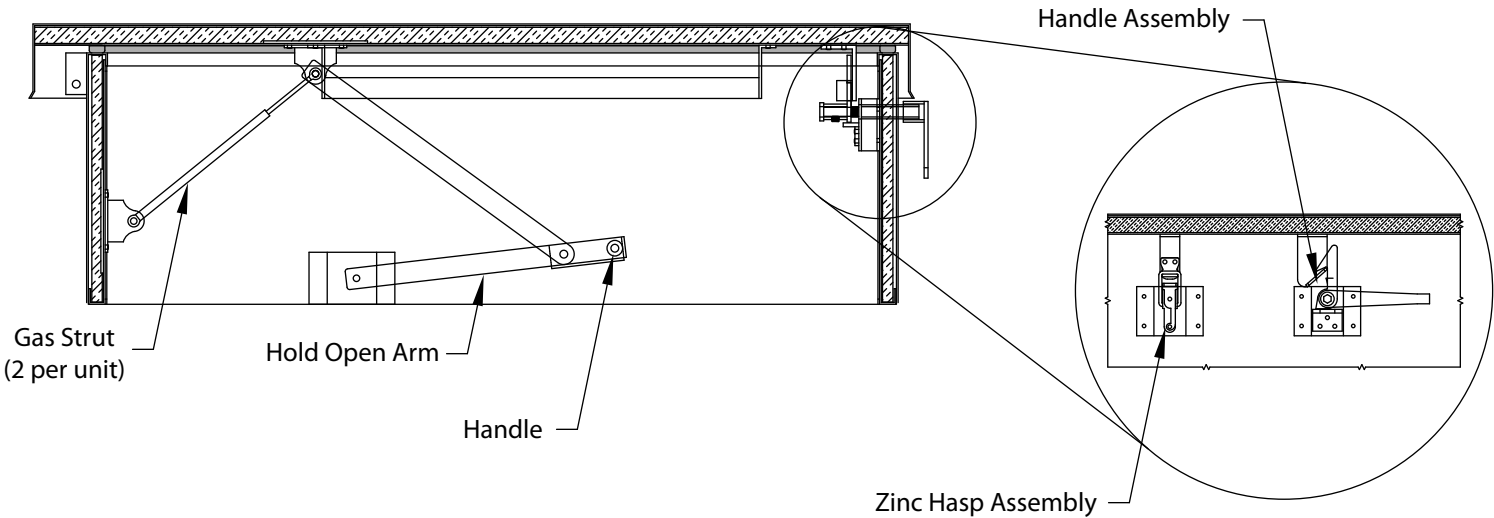


Closed Roof Hatch

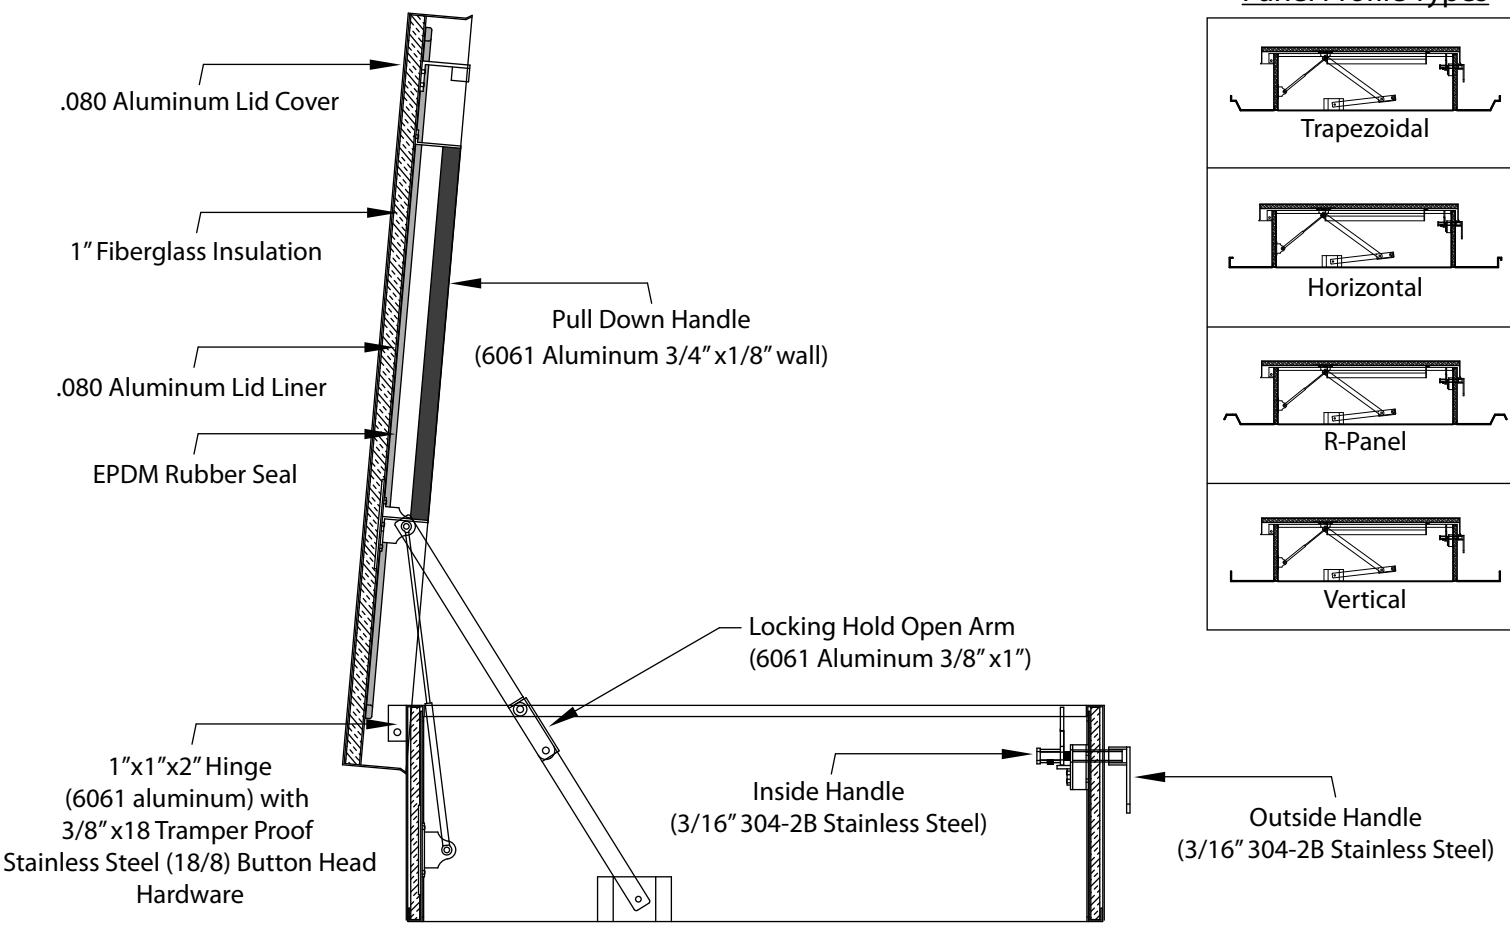

Panel Profile Types

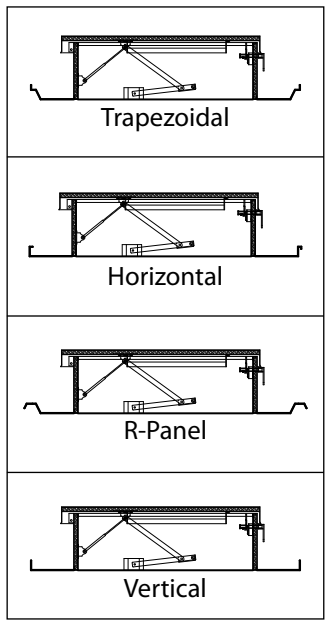

Open Roof Hatch

NOTES	SIZE	30 x 36	QTY	FINISH	Mill (STD.)
		36 x 36	QTY		Shop Painted
		48 x 48	QTY		

**LMCURBS**

827 Fisher Rd.  
 Longview, Texas 75604  
 P: (800) 284-1412 F: (903) 759-0827

**ROOF HATCH**  
 with insulated metal lid and sidewalls.

This drawing is property of LMCurbs and is for the confidential use of the buyer.

ORDER # \_\_\_\_\_ DATE \_\_\_\_\_

CUSTOMER \_\_\_\_\_

PROJECT \_\_\_\_\_

ARCHITECT \_\_\_\_\_

REPRESENTATIVE \_\_\_\_\_